


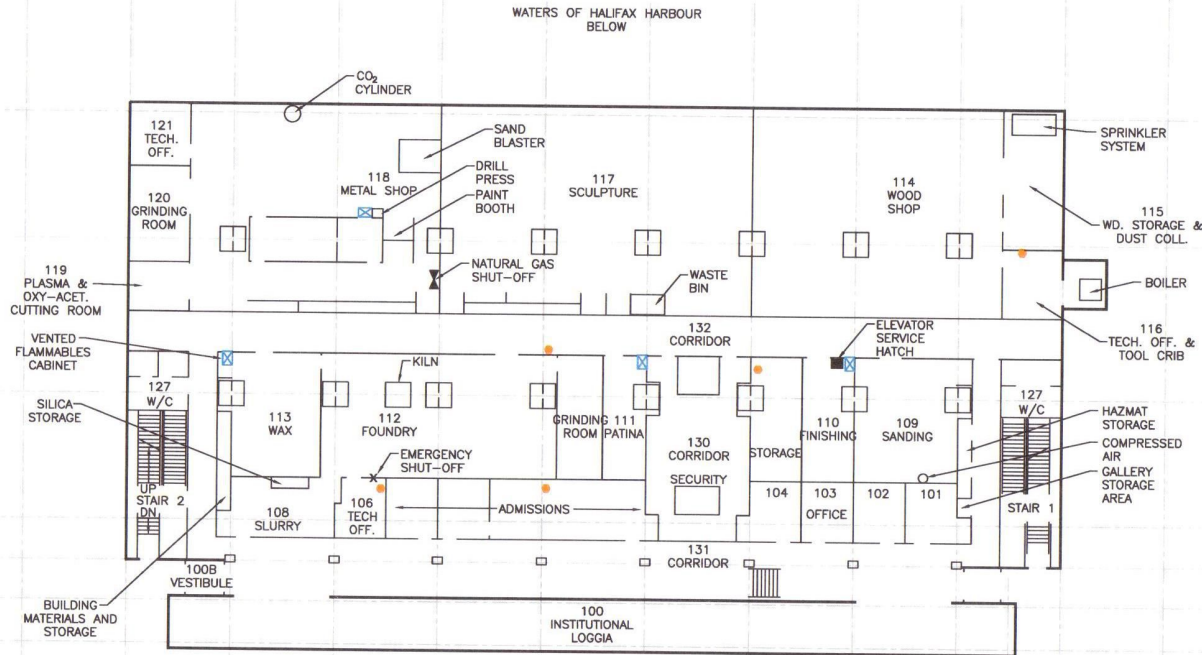

NOTES
 DRAWING COMPILED FROM NOVA SCOTIA COLLEGE OF ART AND DESIGN
 UNIVERSITY: PORT CAMPUS DRAWINGS, LEVEL 100

LEGEND
 ● ODS LOCATION
 ☒ FLAMMABLES STORAGE CABINET



THIS DRAWING IS FOR CONCEPTUAL PURPOSES ONLY. ACTUAL LOCATIONS MAY VARY AND NOT ALL STRUCTURES ARE SHOWN.

SCALE 1:300
 WHEN PLOTTED AT 11 x 17 PAGE SIZE
 0 5 10 20 m

NSCAD UNIVERSITY
 PORT CAMPUS
 1107 MARGINAL ROAD
 HALIFAX, NS

Report: ENVIRONMENTAL EMERGENCY RESPONSE PLAN

Drawing: FIRST FLOOR PLAN

Date	April 5, 2013	Scale	AS SHOWN	Drawing No.	1
File Name	S_210-05840-00-C2-1	Project No.	210.05840.00000		






NOTES
 DRAWING COMPILED FROM NOVA SCOTIA COLLEGE OF ART AND DESIGN
 UNIVERSITY: PORT CAMPUS DRAWINGS, LEVEL 200

LEGEND

- ODS LOCATION
- ☒ FLAMMABLES STORAGE CABINET

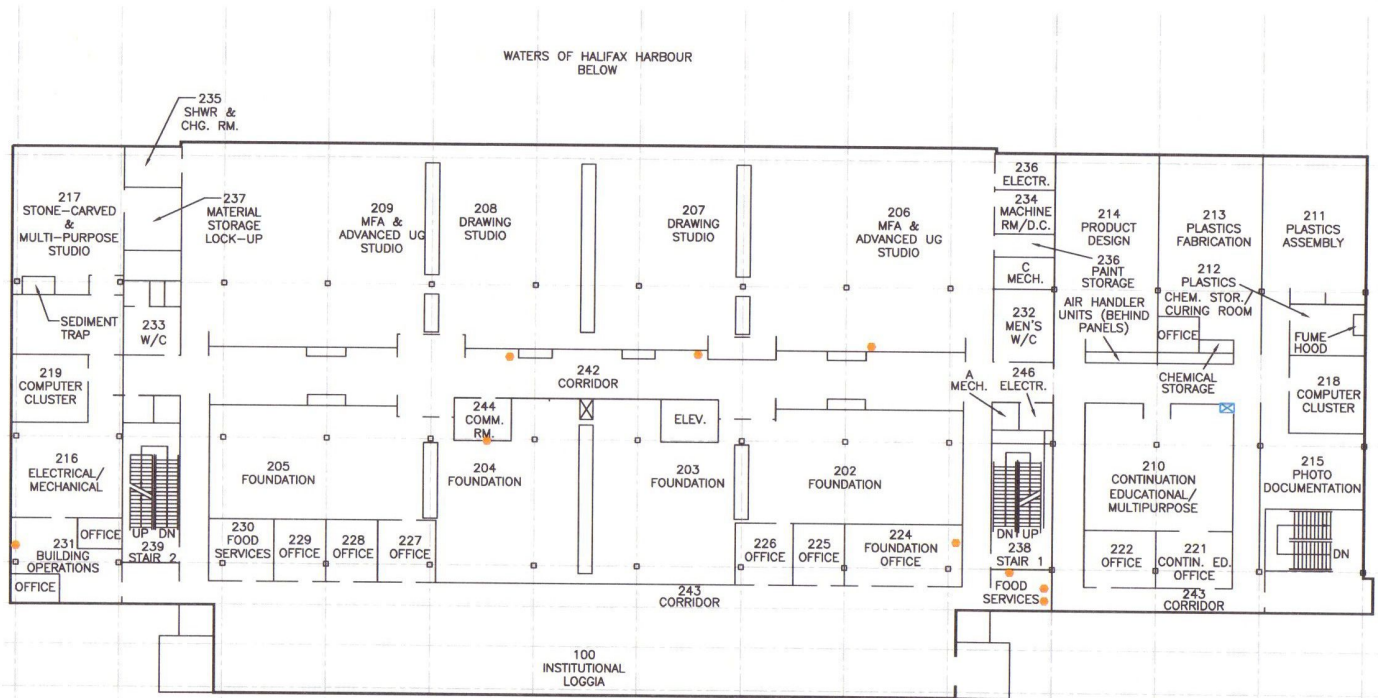

NSCAD UNIVERSITY
 PORT CAMPUS
 1107 MARGINAL ROAD
 HALIFAX, NS

Report **ENVIRONMENTAL EMERGENCY RESPONSE PLAN**

Drawing **SECOND FLOOR PLAN**

Date	April 5, 2013	Scale	AS SHOWN	Drawing No.	2
File Name	S 210-05840-00-C2-2	Project No.	210.05840.00000		

THIS DRAWING IS FOR CONCEPTUAL PURPOSES ONLY. ACTUAL LOCATIONS MAY VARY AND NOT ALL STRUCTURES ARE SHOWN.







NOTES
 DRAWING COMPILED FROM NOVA SCOTIA COLLEGE OF ART AND DESIGN
 UNIVERSITY: PORT CAMPUS DRAWINGS, LEVEL 300

LEGEND

- ODS LOCATION
- FLAMMABLES STORAGE CABINET
- x — x — x CAGED AREA

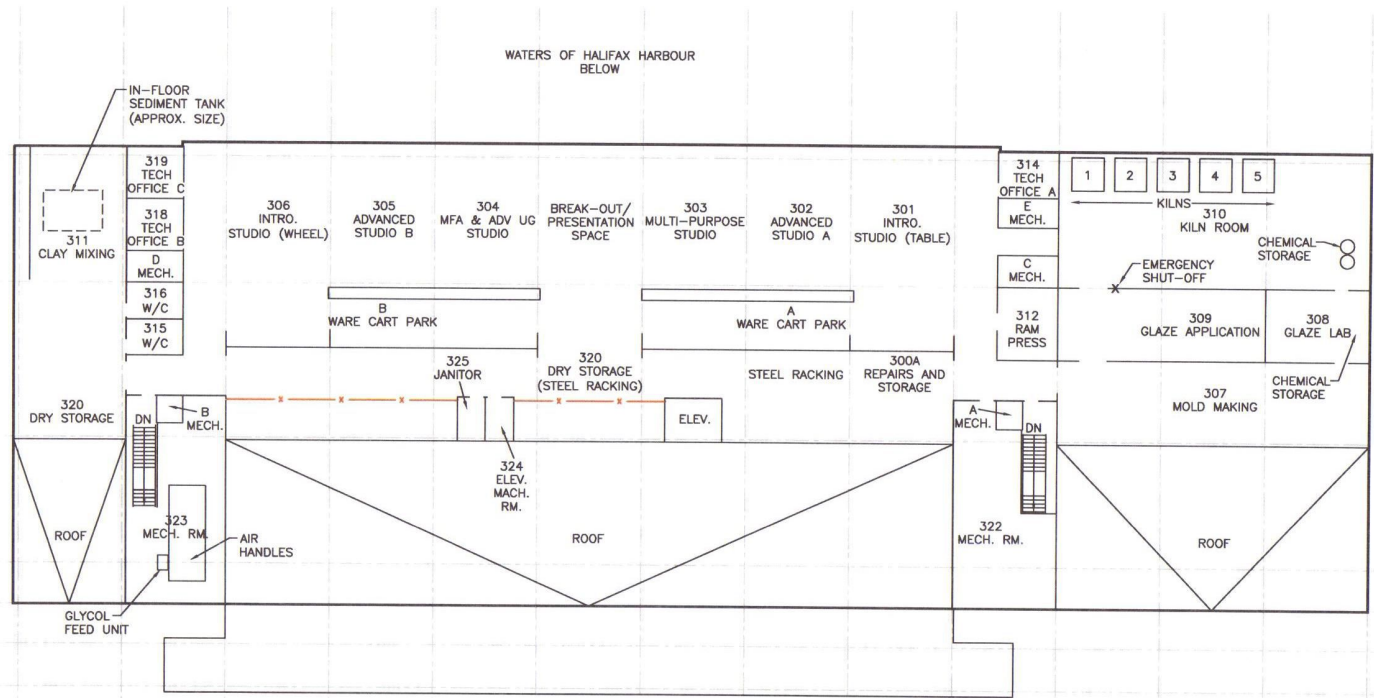

THIS DRAWING IS FOR CONCEPTUAL PURPOSES ONLY. ACTUAL
 LOCATIONS MAY VARY AND NOT ALL STRUCTURES ARE SHOWN.

 

NSCAD UNIVERSITY
 PORT CAMPUS
 1107 MARGINAL ROAD
 HALIFAX, NS

Report: ENVIRONMENTAL EMERGENCY RESPONSE
 PLAN

Drawing: THIRD FLOOR PLAN

Date	April 6, 2013	Scale	AS SHOWN	Drawing No.	3
File Name	S_210-05840-00-C2-3	Project No.	210.05840.00000		

