



- Amenity
- Extended Studies
- Fabrication
- Multimedia
- Sculpture
- Security
- Support

LEVEL 1 DEPARTMENT PLAN 1  
1:100 (A-980)

A0

Do not scale drawings. The contractor shall check and verify all dimensions and report any errors or omissions to the architect before commencing or proceeding with any work. All drawings remain the property of the architect. Copyright (C) 2021

<p>North: </p> <p>Stamp: </p> <p>Client: NSCAD UNIVERSITY PORT CAMPUS</p>	<p>MORIYAMA &amp; TESHIMA ARCHITECTS 117 George Street, Toronto, Ontario Canada M5A 2N4 416-925-4484 109 Murray Street, Unit 3 Ottawa, Ontario Canada K1N 5M5 613-562-2908</p> <p><b>fathom</b> 1 Star Ln, Dartmouth, Nova Scotia Canada B2Y 4V7 902-461-2525</p> <p>Project: PORT CAMPUS 1107 Marginal Rd. Halifax, NS B3H 4P7</p>	<p>Title: LEVEL 1 DEPARTMENT PLAN</p> <p>Scale: 1:100 Sheet No: A-980</p> <p>Date: 11/17/21</p> <p>Job No: 210160</p> <p>Drawn By: MTA</p> <p>Checked By: MTA</p> <p>Approved By: MTA</p>						
<table border="1" style="width: 100%; border-collapse: collapse;"> <thead> <tr> <th>No.</th> <th>Date</th> <th>Description</th> </tr> </thead> <tbody> <tr> <td> </td> <td>2021-10-10</td> <td>ISSUED FOR SCHEMATIC DESIGN</td> </tr> </tbody> </table>	No.	Date	Description		2021-10-10	ISSUED FOR SCHEMATIC DESIGN		
No.	Date	Description						
	2021-10-10	ISSUED FOR SCHEMATIC DESIGN						

FOR REFERENCE ONLY - NOT FOR CONSTRUCTION



- Amenity
- Jewellery
- Sculpture
- Shared Academic
- Support
- Textiles & Fashion

LEVEL 2 DEPARTMENT PLAN 1  
1:100 A-981

A0

11/17/21 11:16:37 AM

Do not scale drawings. The contractor shall check and verify all dimensions and report any errors or omissions to the architect before commencing or proceeding with any work. All drawings remain the property of the architect. Copyright (C) 2021

No.	Date	Description	No.	Date	Description
	2021-12-10	ISSUED FOR SCHEMATIC DESIGN			

North:

Stamp:

CHNSCAD UNIVERSITY PORT CAMPUS

**MORIYAMA & TESHIMA ARCHITECTS**  
117 George Street, Toronto, Ontario Canada M5A 2N4 416-925-4484  
109 Murray Street, Unit 3 Ottawa, Ontario Canada K1N 2M5 613-562-2908

**fathom**  
1 Star Ln, Dartmouth, Nova Scotia Canada B2Y 4V7 902-461-2525


Project: PORT CAMPUS  
1107 Marginal Rd. Halifax, NS B3H 4P7

LEVEL 2 DEPARTMENT PLAN

Scale: 1:100  
Date: 11/17/21  
Job No.: 210160  
Drawn By: MTA  
Checked By: MTA  
Approved By: MTA

Sheet No.: **A-981**

FOR REFERENCE ONLY - NOT FOR CONSTRUCTION

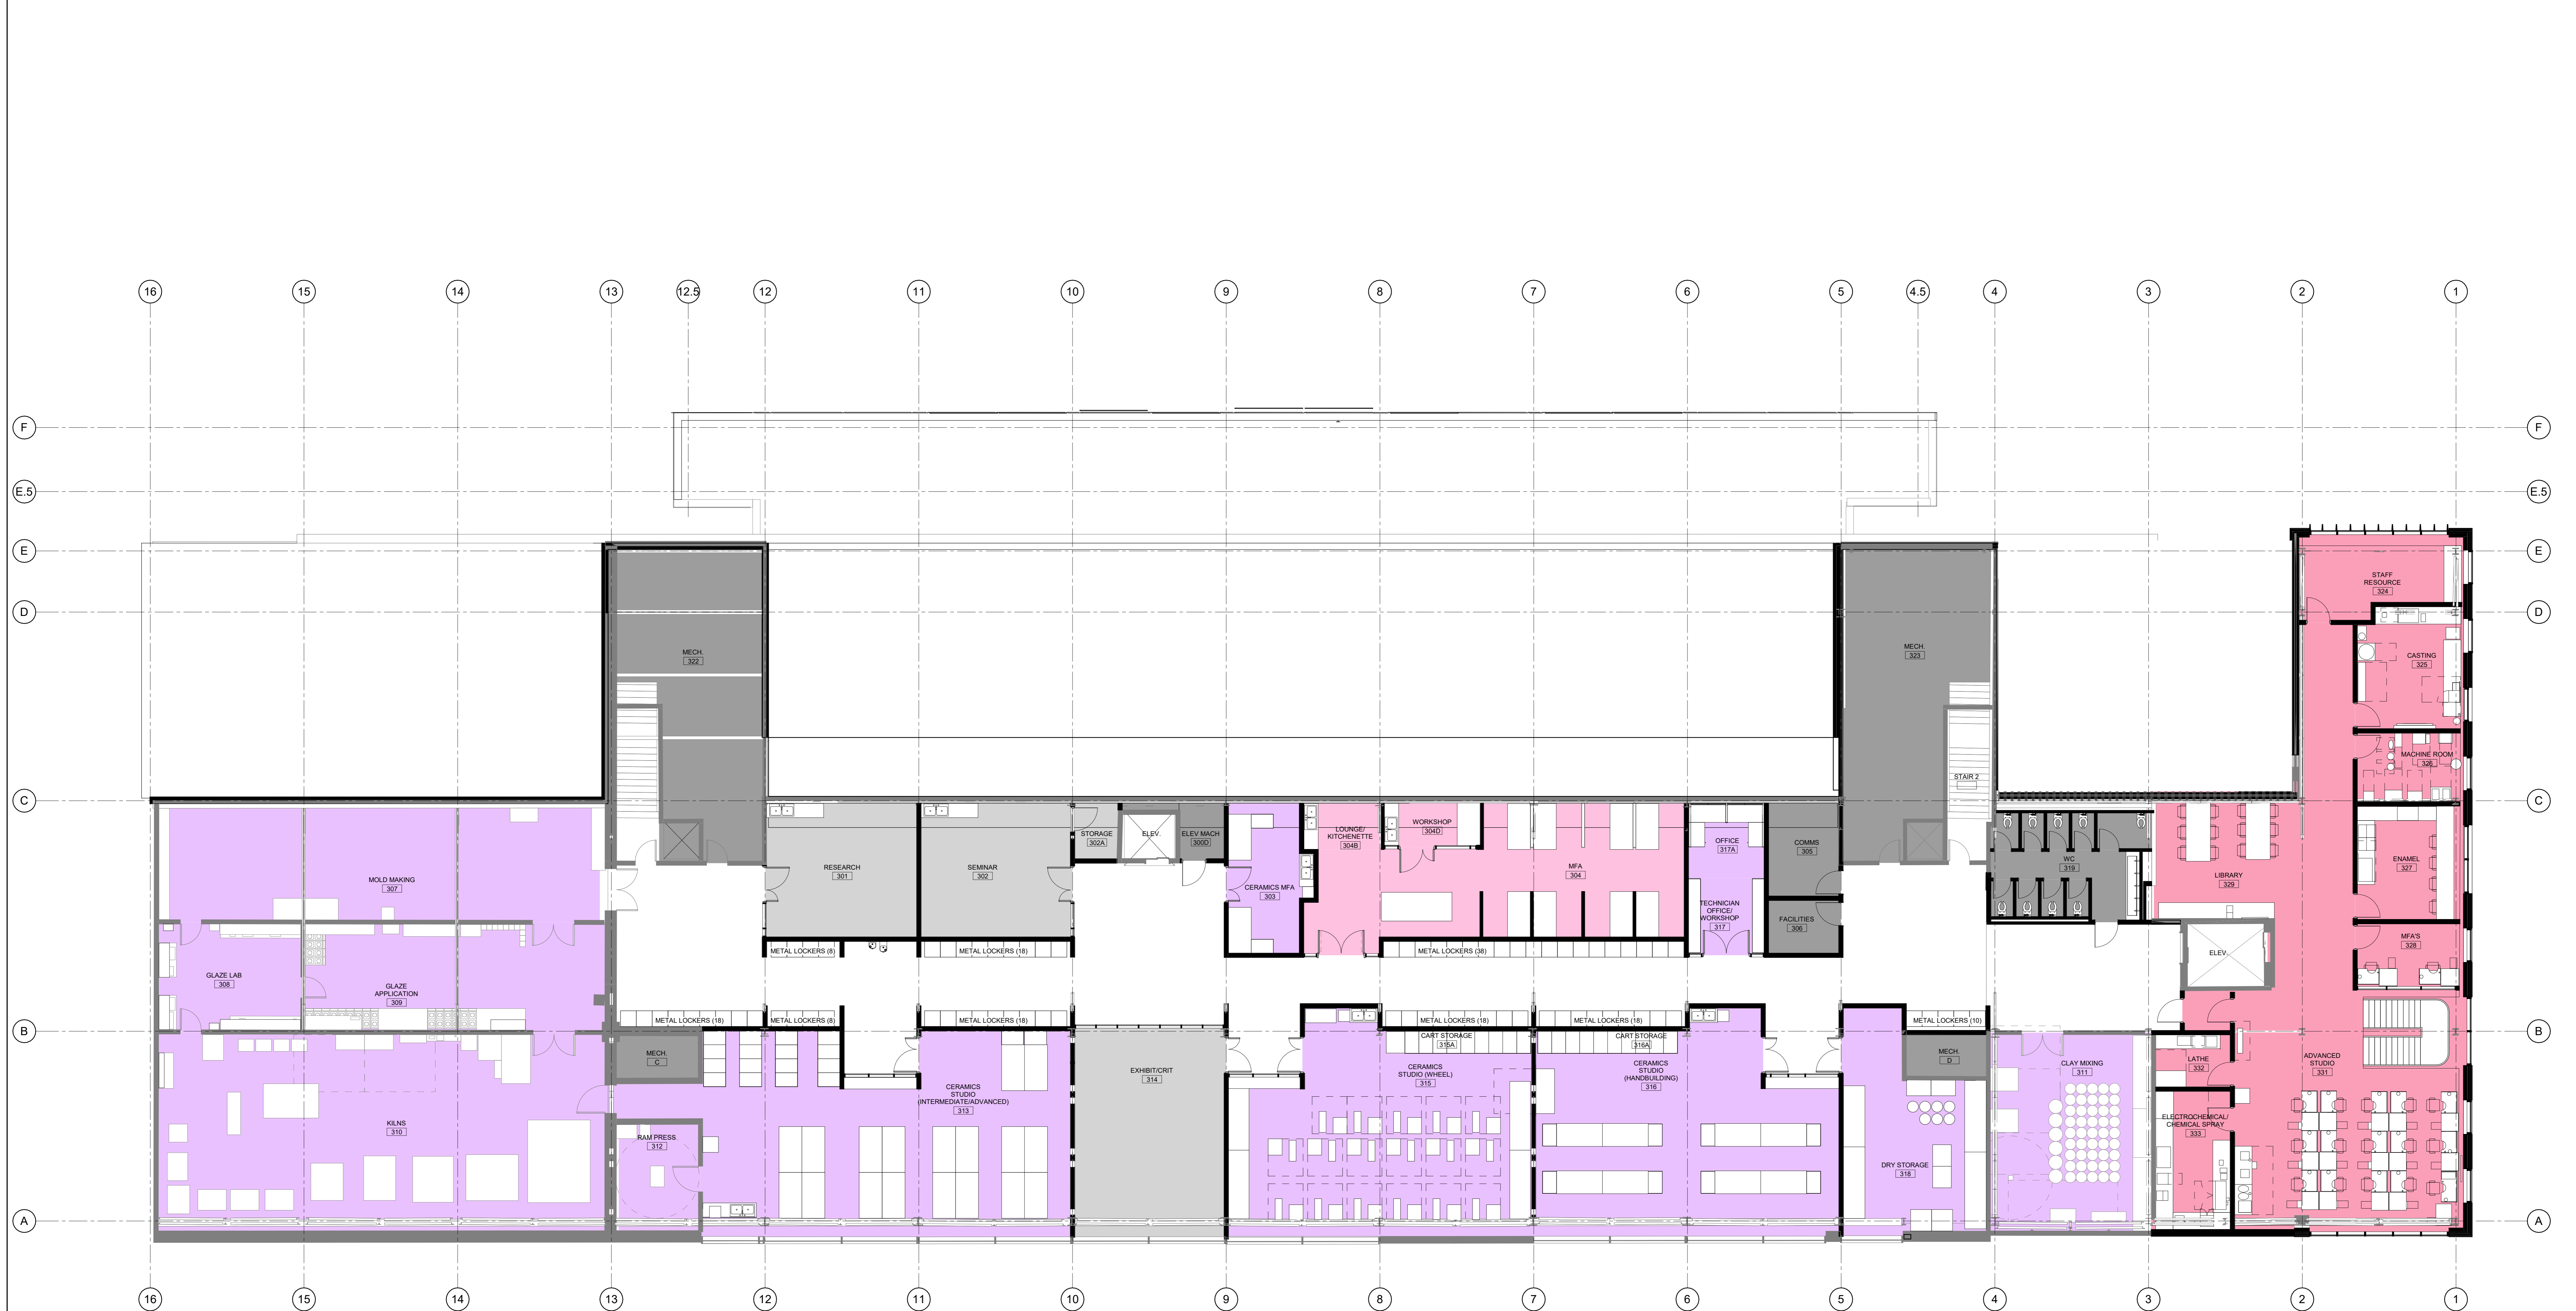

- Ceramics
- Jewellery
- MFA
- Shared Academic
- Support

LEVEL 3 DEPARTMENT PLAN 1  
1:100 (A-004)

A0

Do not scale drawings. The contractor shall check and verify all dimensions and report any errors or omissions to the architect before commencing or proceeding with any work. All drawings remain the property of the architect. Copyright (C) 2021

<p>North</p> <p>Stamp</p>	<p>MORIYAMA &amp; TESHIMA ARCHITECTS</p> <p>117 George Street, Toronto, Ontario Canada M5A 2N4 416-925-4484 109 Murray Street, Unit 3 Ottawa, Ontario Canada K1N 5M5 613-562-2908</p> <p><b>fathom</b></p> <p>1 Star Ln, Dartmouth, Nova Scotia Canada B2Y 4V7 902-461-2525</p>	<p>Project: PORT CAMPUS 1107 Marginal Rd. Halifax, NS B3H 4P7</p>	<p>Title: LEVEL 3 DEPARTMENT PLAN</p> <p>Scale: 1:100 Date: 11/17/21 Job No.: 210160 Drawn By: MTA Checked By: MTA Approved By: MTA</p> <p>Sheet No.: A-982</p>
<p>Client: NSCAD UNIVERSITY PORT CAMPUS</p>		<p>2021-12-10 ISSUED FOR SCHEMATIC DESIGN</p>	

FOR REFERENCE ONLY - NOT FOR CONSTRUCTION